


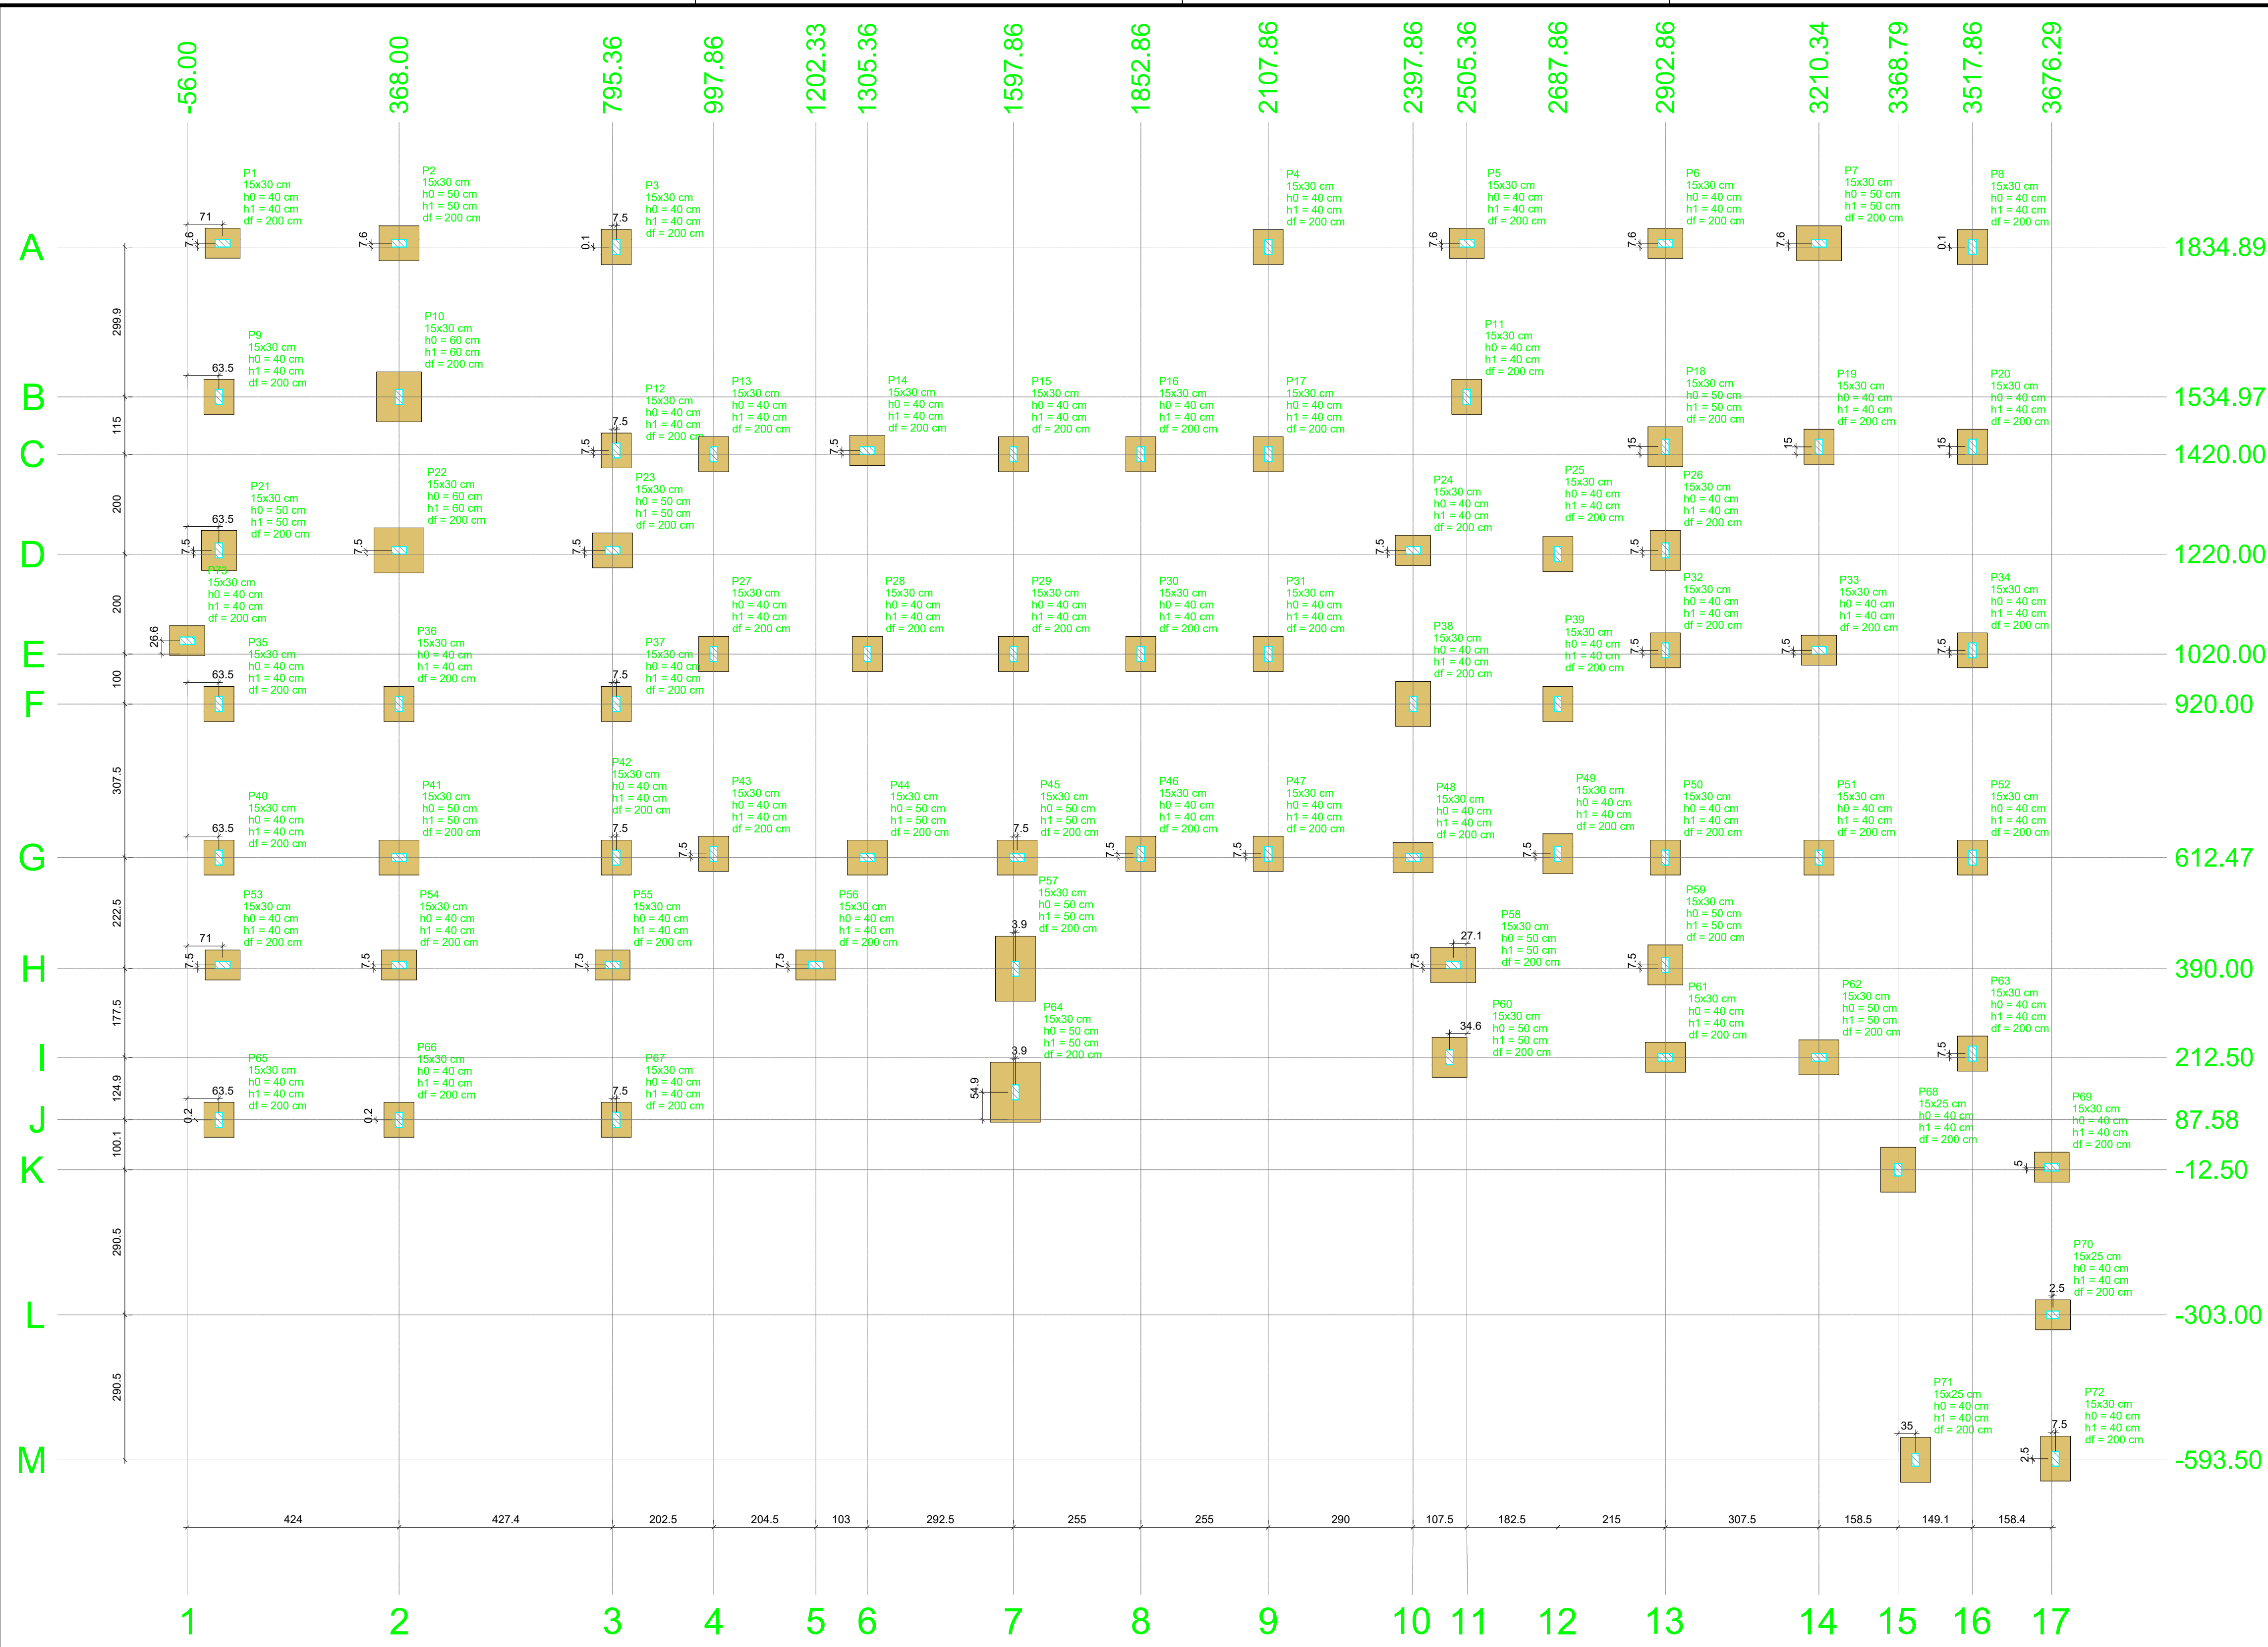

Nome		Seção (cm)	X (cm)	Y (cm)	Carga Máx. (tf)	Carga Mín. (tf)	Pilar				Fundação				Lado B (cm)	Lado H (cm)	h0 / h1 (cm)	h1 / hb (cm)	df (cm)
							Mx Máximo (kgf.m)	Mx Mínimo (kgf.m)	My Máximo (kgf.m)	My Mínimo (kgf.m)	Fx Máximo (tf)	Fx Mínimo (tf)	Fy Máximo (tf)	Fy Mínimo (tf)					
P1	15x30	15.00	1842.50	6.7	5.5	100	-300	0	-400	0.0	-0.4	0.2	0.0	60	70	40	40	200	
P2	15x30	368.00	1842.50	11.0	8.6	100	-200	100	-200	0.1	-0.2	0.1	0.0	70	80	50	50	200	
P3	15x30	802.86	1835.00	8.6	6.8	200	-400	200	0	0.2	0.0	0.5	0.0	40	40	200	200	200	
P4	15x30	2107.86	1834.89	7.4	5.8	0	-300	100	-200	0.0	-0.2	0.4	0.0	60	70	40	40	200	
P5	15x30	2505.36	1842.44	8.8	7.0	100	-200	200	-300	0.2	-0.1	0.1	0.0	60	70	40	40	200	
P6	15x30	2902.86	1842.44	8.6	6.7	0	-200	200	-200	0.2	0.0	0.2	0.0	60	70	40	40	200	
P7	15x30	3210.36	1842.44	6.5	4.7	0	-500	900	-1000	0.8	-0.9	0.6	0.0	70	90	50	50	200	
P8	15x30	3517.86	1835.00	8.6	3.5	0	-400	300	-200	0.3	-0.3	0.7	0.0	40	40	200	200	200	
P9	15x30	7.50	1535.00	8.2	6.8	500	-500	0	-100	0.0	-0.2	0.3	-0.3	60	70	40	40	200	
P10	15x30	368.00	1535.00	10.7	6.1	400	-300	100	-100	0.0	-0.2	0.2	-0.1	90	100	60	60	200	
P11	15x30	2505.36	1534.97	10.7	6.1	200	-100	200	0	0.1	0.0	0.1	-0.2	60	70	40	40	200	
P12	15x30	802.86	1427.50	9.1	6.7	800	-100	100	0	0.1	0.0	0.0	-0.4	60	70	40	40	200	
P13	15x30	997.86	1420.00	8.1	6.4	100	-600	100	0	0.1	0.0	0.1	0.0	60	70	40	40	200	
P14	15x30	1305.36	1427.50	7.6	5.8	100	-300	200	-100	0.1	-0.2	0.1	0.0	60	70	40	40	200	
P15	15x30	1597.86	1420.00	14.1	11.2	0	-400	100	0	0.1	0.0	0.2	0.0	60	70	40	40	200	
P16	15x30	1852.86	1420.00	15.6	12.2	0	-500	100	0	0.1	0.0	0.2	0.0	40	40	200	200	200	
P17	15x30	2107.86	1420.00	17.4	13.1	200	-200	100	0	0.1	0.0	0.0	-0.3	60	70	40	40	200	
P18	15x30	2902.86	1435.00	10.8	6.9	400	0	100	0	0.1	0.0	0.0	-0.3	70	80	50	50	200	
P19	15x30	3210.36	1434.97	9.3	5.1	500	-300	300	-200	0.3	-0.2	0.1	-0.5	60	70	40	40	200	
P20	15x30	3517.86	1435.00	7.5	5.3	200	-200	300	-200	0.2	-0.3	0.1	-0.1	60	70	40	40	200	
P21	15x30	7.50	1227.50	8.7	7.2	500	-500	0	-100	0.0	-0.2	0.4	-0.3	70	80	50	50	200	
P22	15x30	368.00	1227.50	11.9	8.0	200	-200	100	-100	0.1	-0.2	0.1	0.0	90	100	60	60	200	
P23	15x30	795.36	1227.50	8.7	6.2	100	-100	500	0	0.3	0.0	0.1	0.0	70	80	50	50	200	
P24	15x30	2397.86	1227.50	9.2	6.0	200	-300	800	-600	0.8	-0.6	0.4	-0.2	60	70	40	40	200	
P25	15x30	2867.86	1220.00	6.3	4.5	500	-600	300	-200	0.3	-0.2	0.9	-0.4	60	70	40	40	200	
P26	15x30	2902.86	1227.50	5.1	3.3	600	-600	300	-200	0.3	-0.3	0.5	-0.5	60	80	40	40	200	
P27	15x30	997.86	1020.00	10.4	7.1	300	-400	100	0	0.1	0.0	0.1	-0.1	60	70	40	40	200	
P28	15x30	1305.36	1020.00	10.2	5.8	400	-200	100	-200	0.1	0.0	0.1	-0.1	60	70	40	40	200	
P29	15x30	1597.86	1020.00	22.0	16.0	200	-300	100	0	0.1	0.0	0.1	-0.2	60	70	40	40	200	
P30	15x30	1852.86	1020.00	20.2	13.6	300	-100	100	0	0.1	0.0	0.1	-0.2	60	70	40	40	200	
P31	15x30	2107.86	1020.00	21.2	15.4	1100	-800	300	-300	0.2	-0.1	0.7	-1.1	60	70	40	40	200	
P32	15x30	2902.86	1027.50	9.2	6.0	400	-900	200	-400	0.2	-0.4	0.9	-0.1	60	70	40	40	200	
P33	15x30	3210.36	1027.50	10.7	7.1	100	-200	800	-900	0.7	-0.8	0.1	-0.2	60	70	40	40	200	
P34	15x30	3517.86	1027.47	8.3	6.0	100	-200	300	-300	0.3	-0.1	0.1	-0.2	60	70	40	40	200	
P35	15x30	7.50	920.00	7.8	6.4	400	-400	100	-200	0.1	0.0	0.4	-0.3	60	70	40	40	200	
P36	15x30	368.00	920.00	9.9	5.7	300	-600	100	-100	0.0	-0.2	0.2	-0.2	60	70	40	40	200	
P37	15x30	802.86	920.00	9.0	6.1	300	-300	300	0	0.2	0.0	0.2	-0.2	60	70	40	40	200	
P38	15x30	2397.86	920.00	7.2	3.8	900	-800	200	-200	0.2	-0.2	0.8	-0.8	70	90	40	40	200	
P39	15x30	2687.86	920.00	7.8	5.2	700	-600	300	-300	0.3	-0.3	0.6	-0.6	60	70	40	40	200	
P40	15x30	7.50	612.50	11.7	8.9	500	-500	100	0	0.1	0.0	0.3	-0.5	60	70	40	40	200	
P41	15x30	368.00	612.50	11.8	8.3	200	-200	0	-200	0.0	-0.2	0.1	-0.2	70	80	50	50	200	
P42	15x30	802.86	612.50	10.0	7.3	400	-200	200	0	0.1	0.0	0.1	-0.3	60	70	40	40	200	
P43	15x30	997.86	619.98	7.1	5.0	600	-200	100	-200	0.1	0.0	0.0	-0.2	60	70	40	40	200	
P44	15x30	1305.36	612.50	8.4	5.3	700	-200	700	-800	0.6	-0.5	0.1	-0.9	70	80	50	50	200	
P45	15x30	1605.36	612.50	16.1	11.9	600	-400	900	-800	0.9	-0.5	0.2	-0.6	70	80	50	50	200	
P46	15x30	1852.86	620.00	14.2	10.3	1000	-1200	200	-200	0.2	-0.2	1.2	-0.8	60	70	40	40	200	
P47	15x30	2107.86	620.00	17.7	12.5	700	-1100	300	-200	0.3	-0.3	1.2	-0.5	60	70	40	40	200	
P48	15x30	2397.86	612.50	6.7	4.5	400	-100	600	-900	0.5	-0.7	0.1	-0.4	60	80	40	40	200	
P49	15x30	2687.86	620.00	7.3	4.7	900	-500	300	-300	0.3	-0.3	0.3	-1.0	60	80	40	40	200	
P50	15x30	2902.86	612.50	8.2	5.4	900	-200	200	-200	0.2	-0.3	0.1	-1.0	60	70	40	40	200	
P51	15x30	3210.34	612.47	8.9	5.9	600	-300	300	-200	0.3	-0.2	0.5	-0.1	60	70	40	40	200	
P52	15x30	3517.86	612.50	7.3	5.3	100	-200	300	-300	0.2	-0.1	0.1	-0.2	60	70	40	40	200	
P53	15x30	15.00	397.50	8.1	6.6	200	-300	0	-400	0.0	-0.1	0.2	-0.1	60	70	40	40	200	
P54	15x30	368.00	397.50	10.3	7.6	200	-100	100	-300	0.1	-0.2	0.1	0.0	60	70	40	40	200	
P55	15x30	795.36	387.00	10.7	7.8	100	-100	300	0	0.2	0.0	0.1	0.0	40	40	200	200	200	
P56	15x30	1202.33	397.50	9.1	4.8	300	-400	700	-700	0.5	-0.8	0.2	-0.1	60	80	40	40	200	
P57	15x30	1601.79	390.00	5.1	4.0	1500	-1600	400	-100	0.4	0.0	1.3	-1.2	80	130	50	50	200	
P58	15x30	2478.29	397.50	7.7	4.8	300	-300	200	-1200	0.0	-1.5	0.2	-0.4	70	90	50	50	200	
P59	15x30	2902.86	397.50	7.4	5.3	600	-500	600	0	0.7	0.0	0.6	-0.4	70	80	50	50	200	
P60	15x30	2470.79	212.50	6.1	4.9	600	-900	0	-400	0.0	-0.5	1.0	-0.4	70	80	50	50	200	
P61	15x30	2902.86	212.50	6.6	5.3	200	-100	1100	-400	1.1	-0.3	0.1	-0.3	60	80	40	40	200	
P62	15x30	3210.36	212.50	6.3	4.4	500	0	700	-900	0.6	-0.7	0.0	-0.7	70	80	50	50	200	
P63	15x30	3517.86	220.00	4.9	3.6	500	0	300	-100	0.3	-0.1	0.0	-0.8	60	70	40	40	200	
P64	15x30	1601.79	142.50	4.7	2.4	1300	-1200	200	-200	0.0	-0.3	1.1	-1.1	100	120	50	50	200	
P65	15x30	7.50	87.35	5.9	4.3	400	-200	100	-200	0.0	0.0	0.1	-0.3	60	70	40	40	200	
P66	15x30	368.00	87.40	8.7	5.0	300	-500	100	-200	0.1	0.0	0.2	-0.2	60	70	40	40	200	
P67	15x30	802.86	87.58	5.9	4.3	300	-200	200	0	0.2	0.0	0.1	-0.1	60	70	40	40	200	
P68	15x25	3368.79	-12.50	2.5	2.2	500	-600	100	-100	0.1	-0.1	0.2	-0.3	70	90	40	40	200	
P69	15x30	3678.29	-7.50	2.8	2.4	100	-300	300	-200	0.3	-0.2	0.2	-0.2	60	70	40	40	200	
P70	15x25	3678.79	-303.00	3.0	2.7	200	-300	200	-300	0.1	-0.1	0.2	-0.1	60	70	40	40	200	
P71	15x30	3403.80	-593.00	2.8	2.5	500	-500	100	-100	0.1	-0.1	0.2	-0.1	60	90	40	40	200	
P72	15x30	3683.79	-591.00	2.7	2.1	600	-400	200	-100	0.2	-0.2	0.3	-0.4	60	90	40	40	200	
P73	15x30	-56.00	1046.63	3.3	2.5	100	-200	0	-400	0.1	0.0	0.1	0.0	60	70	40	40	200	

Os esforços indicados nesta tabela são os valores máximos obtidos pela envoltória de todas as combinações definidas para as fundações. Para análises complementares, deve-se consultar o relatório de esforços na fundação, que apresenta os valores calculados para cada combinação.

